





Planvorlage 1 / draft plan 1

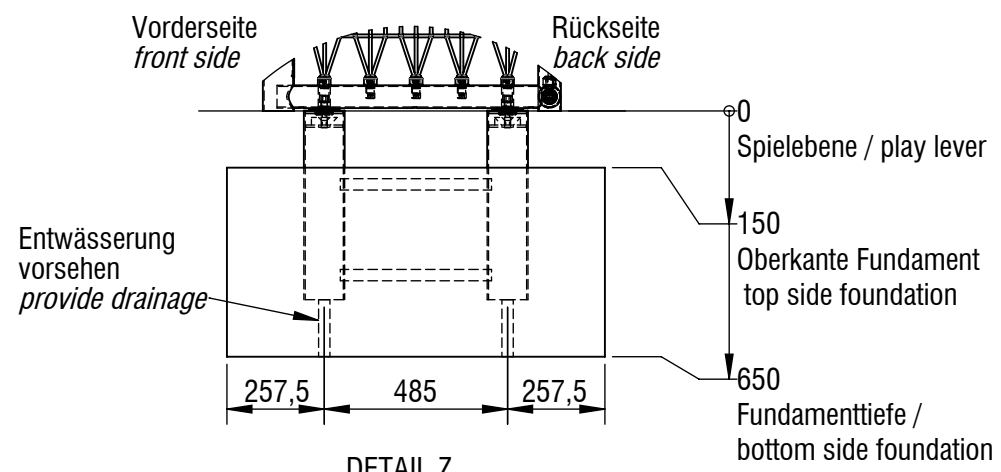


DETAIL Z
MAßSTAB: 1 : 20
Fundamentdetail
foundation detail
citytor original

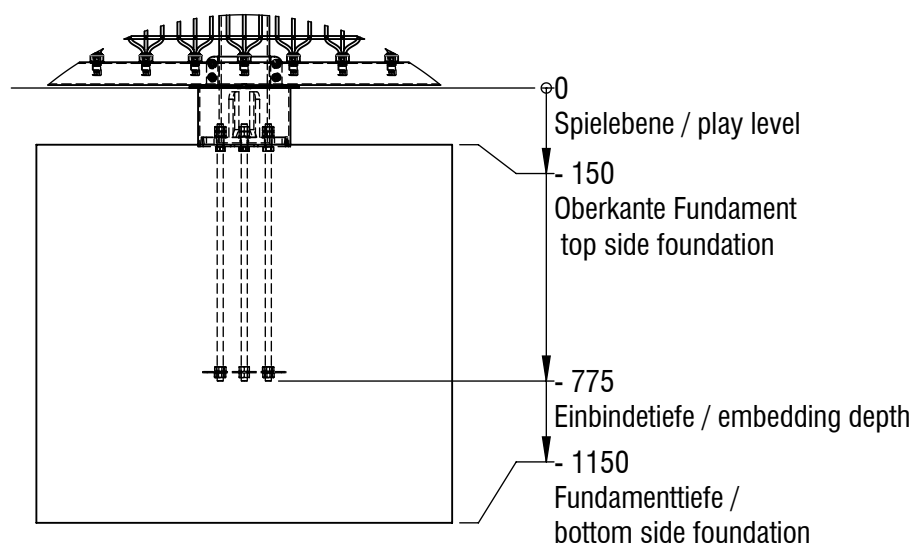

DETAIL Y
MAßSTAB: 1 : 20
Fundamentdetail
Streetball-Anlage
foundation detail
streetball equipment

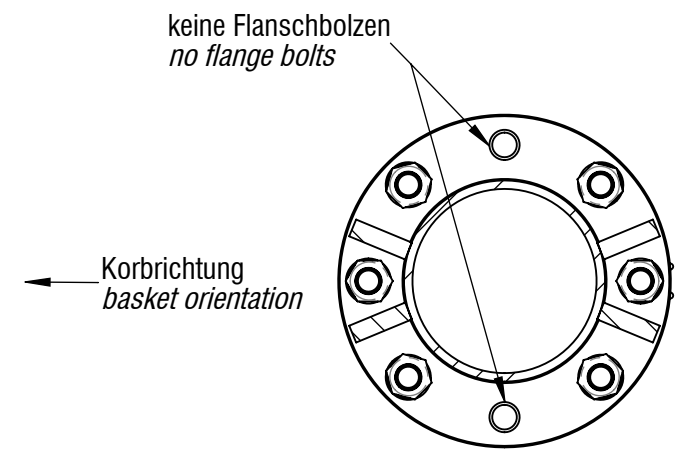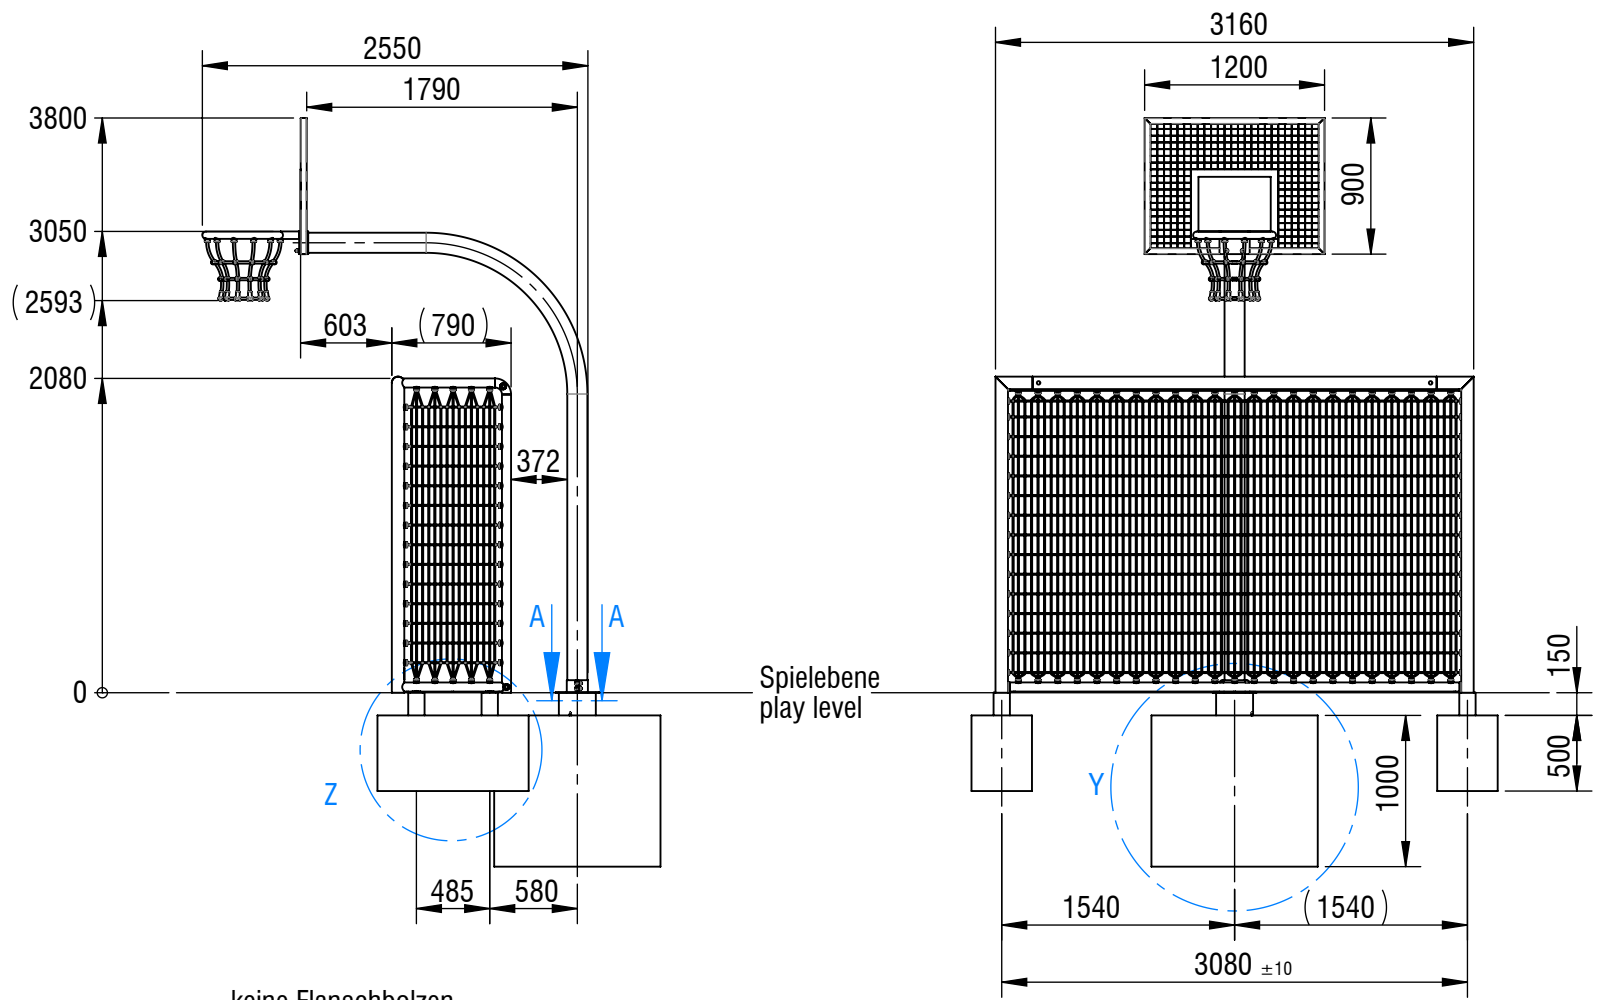

A-A (1 : 5)
Anordnung der Flanschbolzen beachten!
Check the arrangement of the flange bolts!

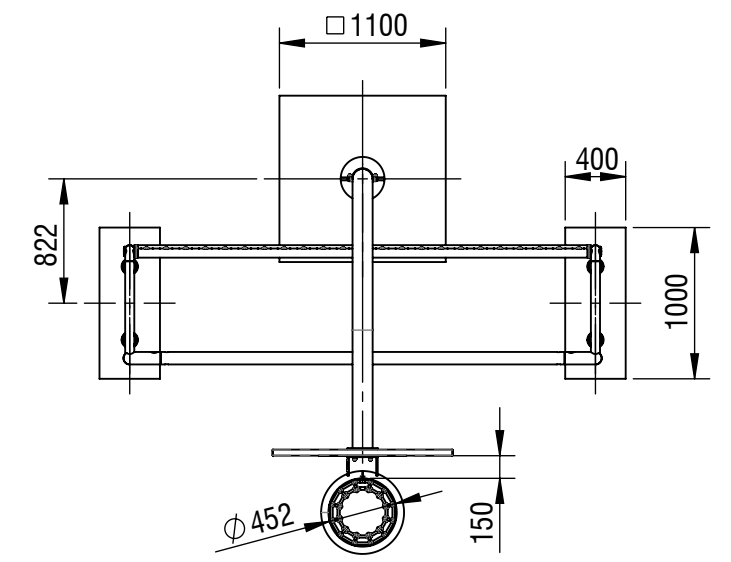

Fundament Anzahl/ number of foundations: 3
Betonmenge/ Concrete quantity: 1,70 m³
Mindestbetongüte/ minimum concrete quality: C20/ 25 (B25)
Endfestigkeit/ final strength: ca. 28 Tage/ approx. 28 days
*Maßstab gilt nur für smb original Ausdrücke / scale only applies to smb original printouts

Gerätename / <i>equipment name</i>	citytor® original Kombi-Anlage mit 99 classic			smb Seilspielgeräte GmbH Berlin in Hoppegarten Technikerstraße 6/8 DE-15366 Hoppegarten info@smb.berlin www.smb.berlin 
Artikelnummer / <i>article number</i>	7050011 (bestehend aus 7041001, 7010026, 7010106)			
Maßstab* / <i>scale</i> *	1:50	Maßangaben / <i>dimensions</i>	mm	
Format / <i>format</i>	A3	Datum / <i>date</i>	09.12.2025	

